



ITEM	DRAWING No	DESCRIPTION	QTY.	MASS (kg)
1	OEM-100-PN25-SO-316L	100NB FLANGE PN25 SLIP ON 316L S/S	2	5.99
2	J003435-51	100NB SHED 40 PIPE x 90 DEGREE BEND 356R	1	98.30

RED EYE  
QR CODE  
AREA

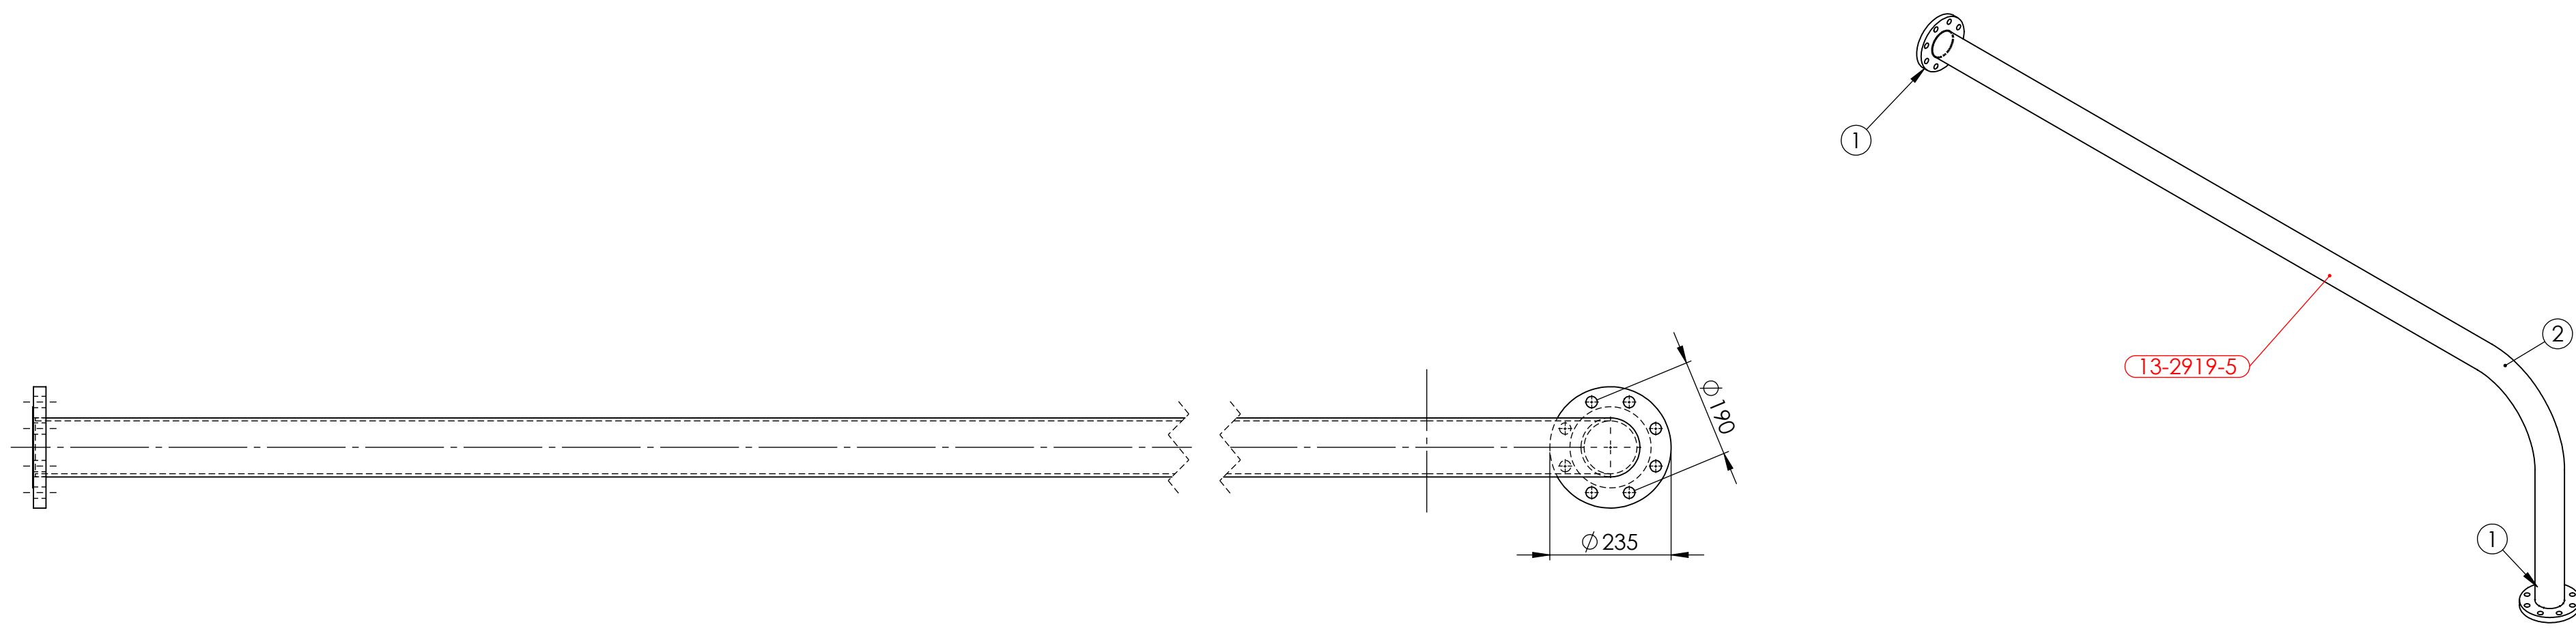

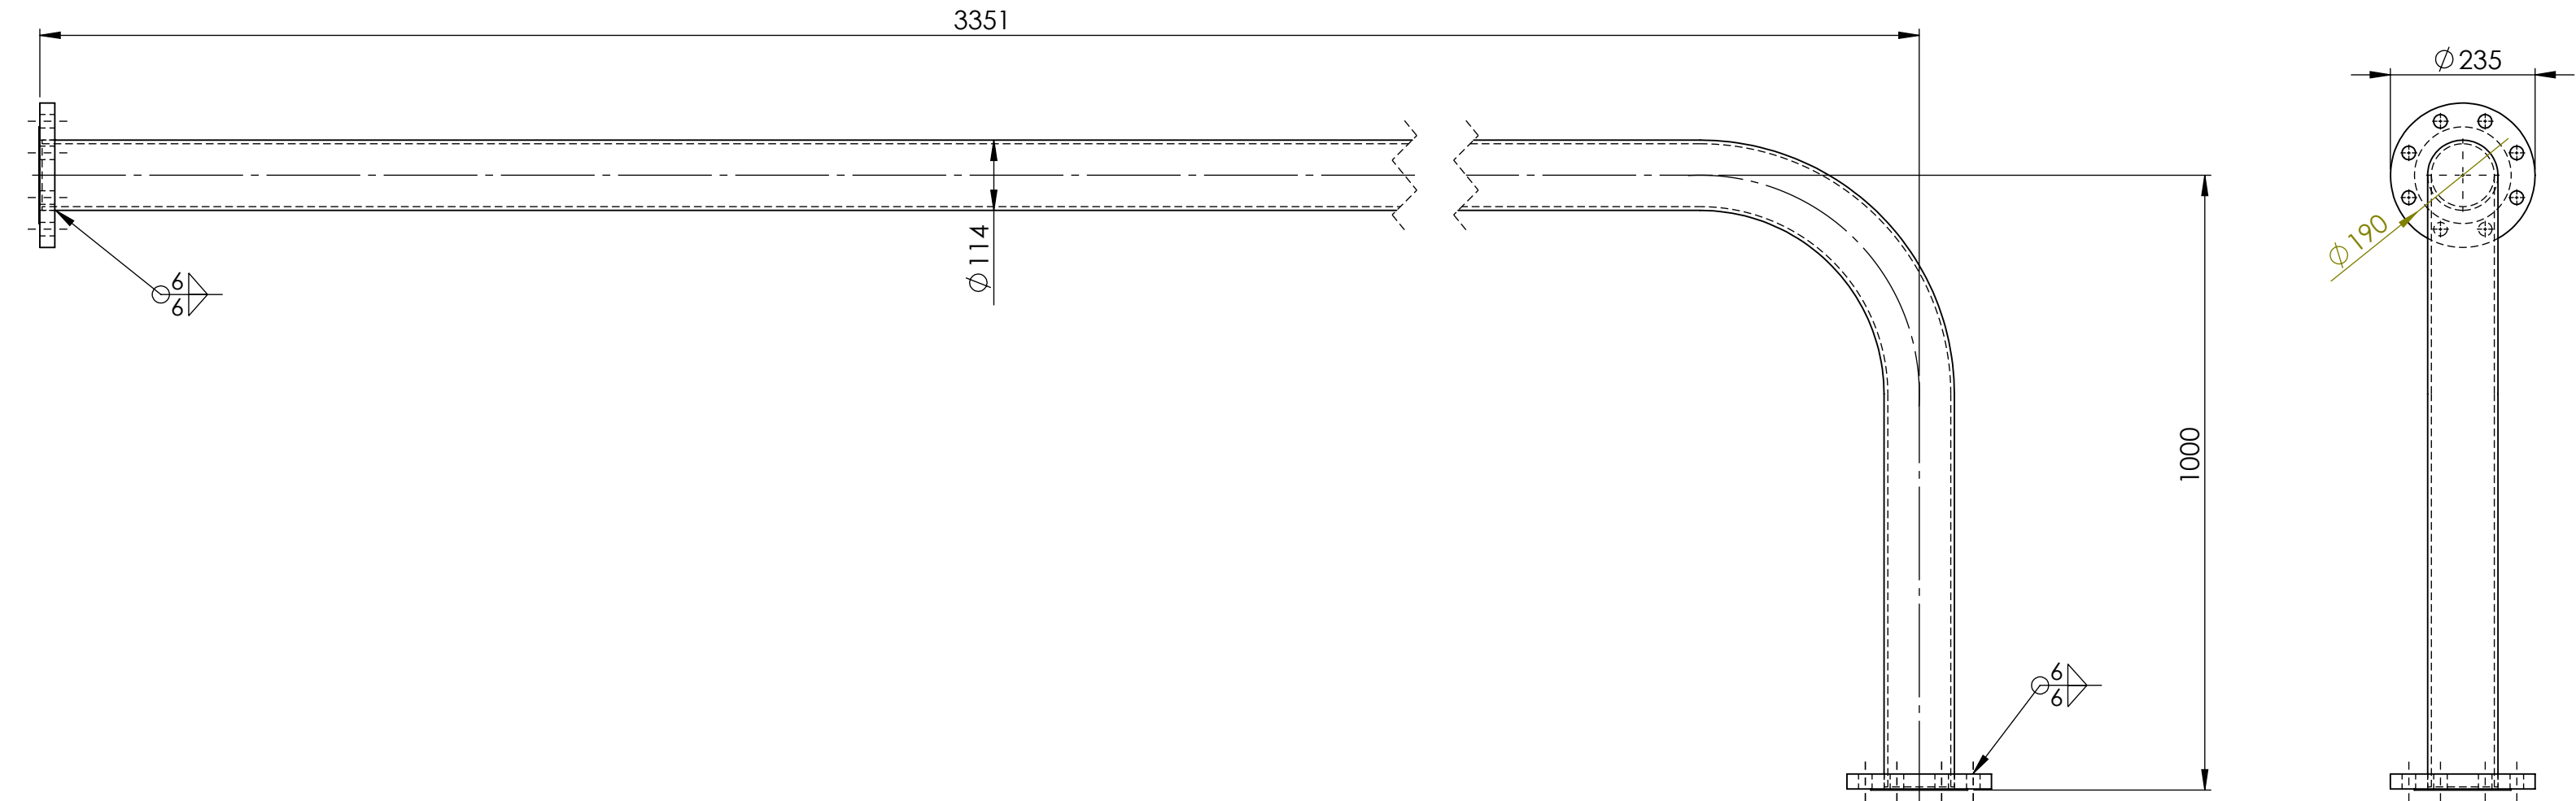

PIPE LABEL - 13-2919-5



PIPEWORK MANUFACTURED OF A JIG - FLANGES AS PER DRAWING  
DIMENSIONS ARE APPROXIMATE

ISSUED FOR CONSTRUCTION 4/11/25

UNIT 13 VALVE 2919 DOWN STREAM PIPE 5 WEIGHT - 80.41 kg

			UNLESS OTHERWISE SPECIFIED: TOLERANCES: MACHINE + / - 0.25mm FABRICATION + / - 1.0 mm	DRAWN N DE BRUYN 19/09/2025	DRAWING CHECKED				
			THIS DRG SUPPLIED BY  14 Waratah St, TUMUT NSW 2720 Ph: 02 6947 4039	DESIGNED	DESIGN CHECKED	M2 POWER STATION UNIT 13 VALVE 2919 DOWN STREAM PIPE 5			
				SCALE 1:10 WORK ORDER No	APPROVED				
REV	NAME & DATE	DESCRIPTION	DRAWING No. 13-2919-5	REV:	SECTION No/KKS	A2 SHEET SIZE	SMA-DRG-NO	REV	SHEET 1 OF 1