


ITEM	DRAWING No	DESCRIPTION	QTY.	MASS (kg)
1	OEM-80NB-300-SF-316L	80NB - 300lb SLIP ON FLANGE 316L S/S	2	6.08
2	13-2931A-2-1	80NB SHED 40 PIPE 316 S/S	1	57.47

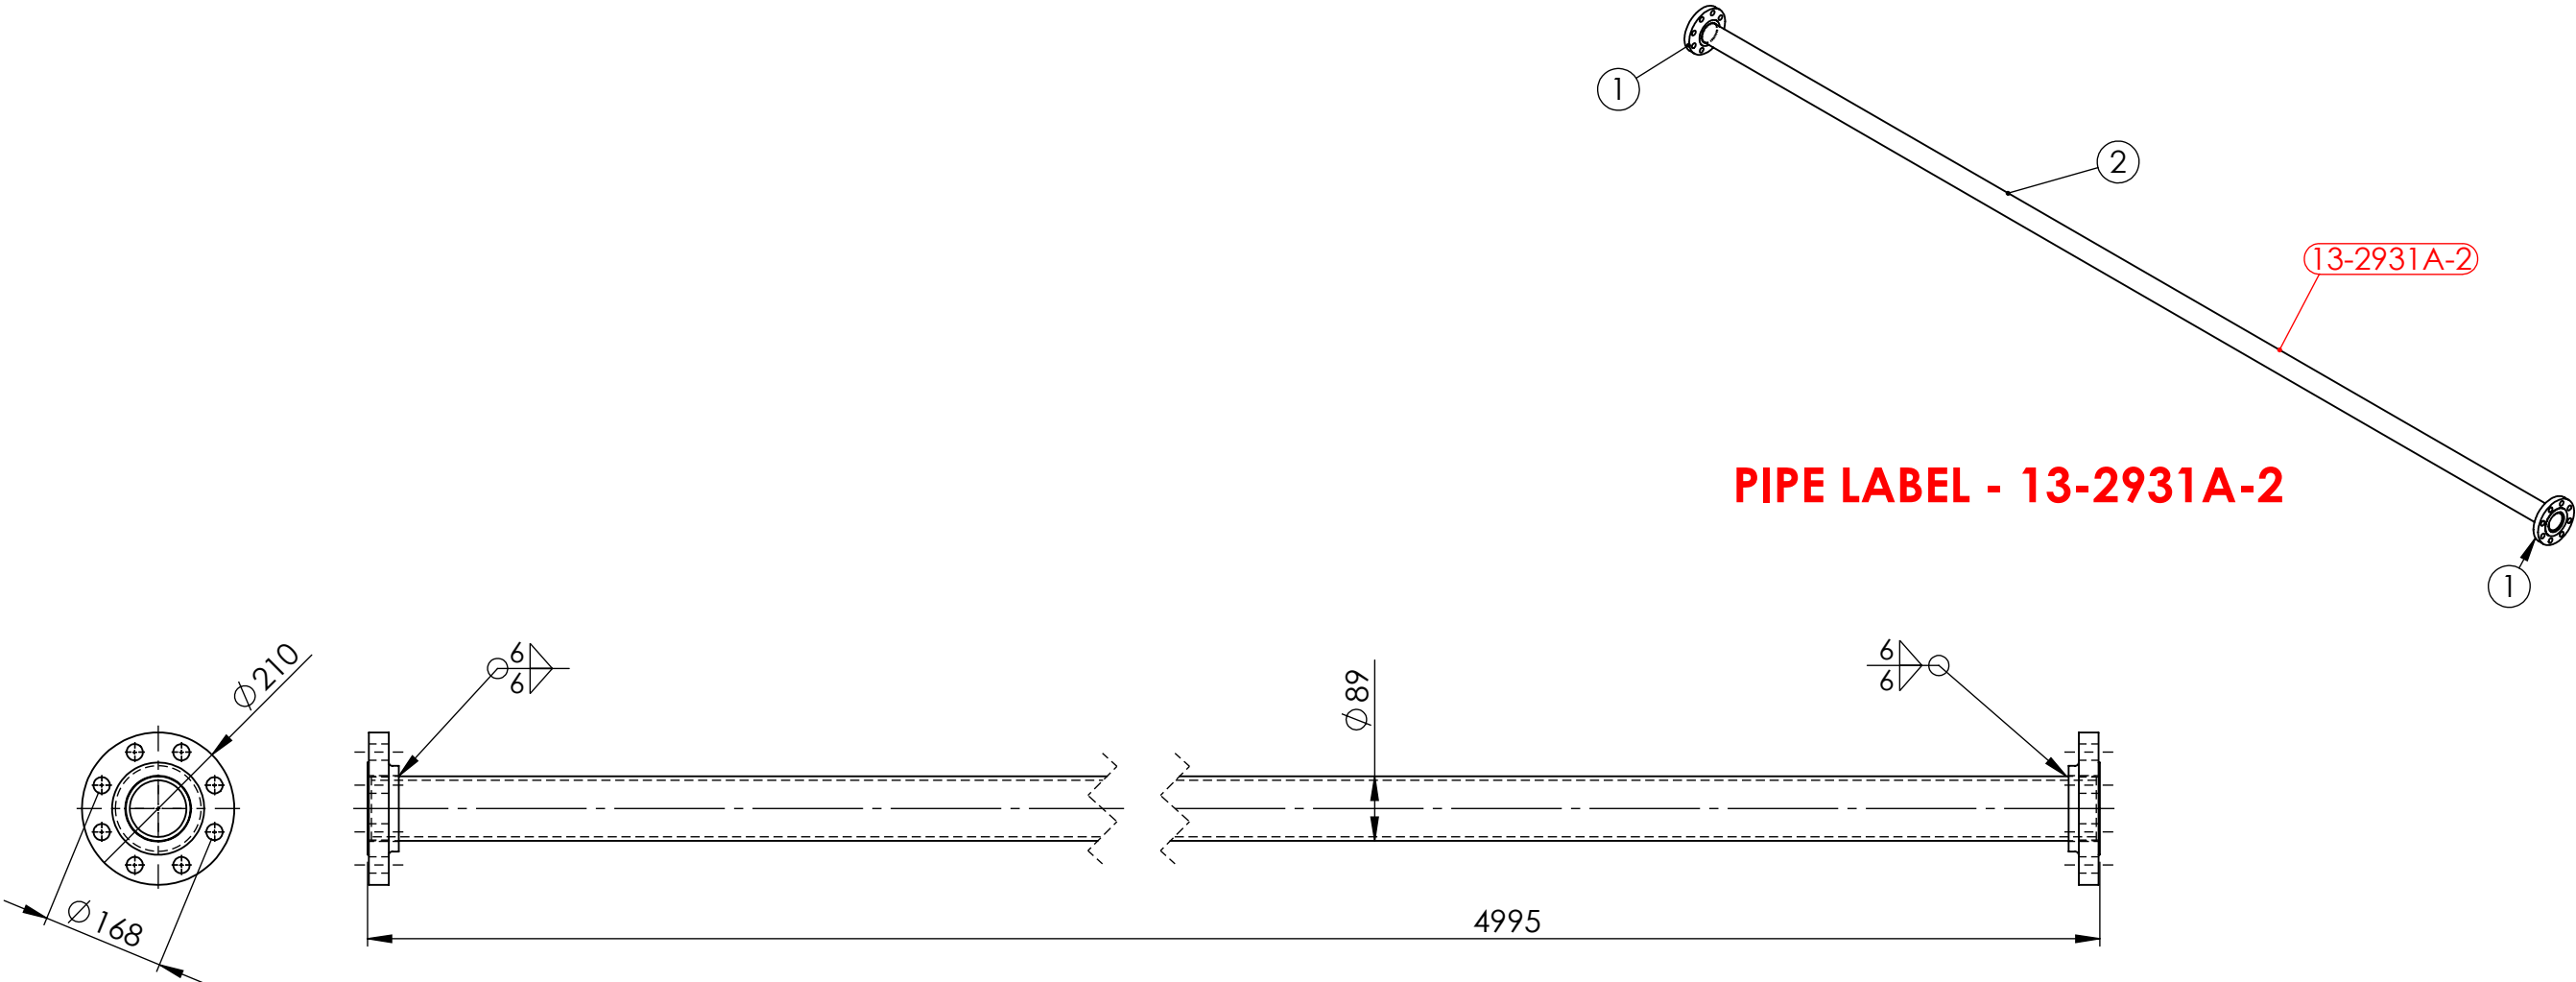

PIPE LABEL - 13-2931A-2

ISSUED FOR CONSTRUCTION 4/11/25

PIPEWORK MANUFACTURED OF A JIG - FLANGES AS PER DRAWING
DIMENSIONS ARE APPROXIMATE

UNIT 13 VALVE 2931A PIPE 2 WEIGHT - 69.63 kg

REV	NAME & DATE	DESCRIPTION	UNLESS OTHERWISE SPECIFIED: TOLERANCES: MACHINE + / - 0.25mm FABRICATION + / - 1.0 mm	DRAWN N DE BRUYN 19/09/2025	DRAWING CHECKED		
			THIS DRG SUPPLIED BY 14 Waratah St, TUMUT NSW 2720 Ph: 02 6947 4039	DESIGNED	DESIGN CHECKED	M2 POWER STATION UNIT 13 VALVE 2931A DOWN STREAM PIPE 2	
			DRAWING No. 13-2931A-2 REV:	SCALE 1:20 WORK ORDER No	APPROVED		
				SECTION No/KKS	A3 SHEET SIZE	SMA-DRG-NO	SHEET 1 OF 1