



ITEM	DRAWING No	DESCRIPTION	QTY.	MASS (kg)
1	OEM-80NB-JIS5K-SO-316L	80NB PLATE FLANGE JIS 5K RAISED FACE SLIP ON 316L S/S	1	2
2	13-2839-A-1-1	80NB SHED 40 316L S/S PIPE	1	26.98
3	OEM-80NB-E-P-316L	80NB PLATE FLANGE TABLE E 316L S/S	1	2

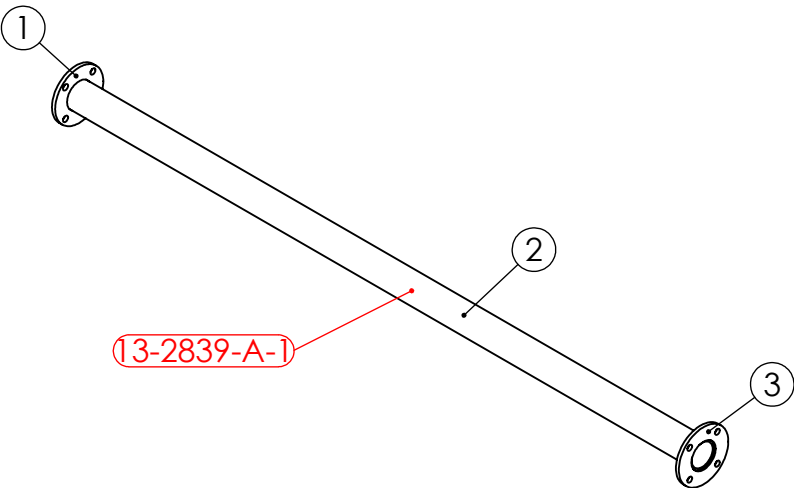

PIPE LABEL - 13-2839-A-1

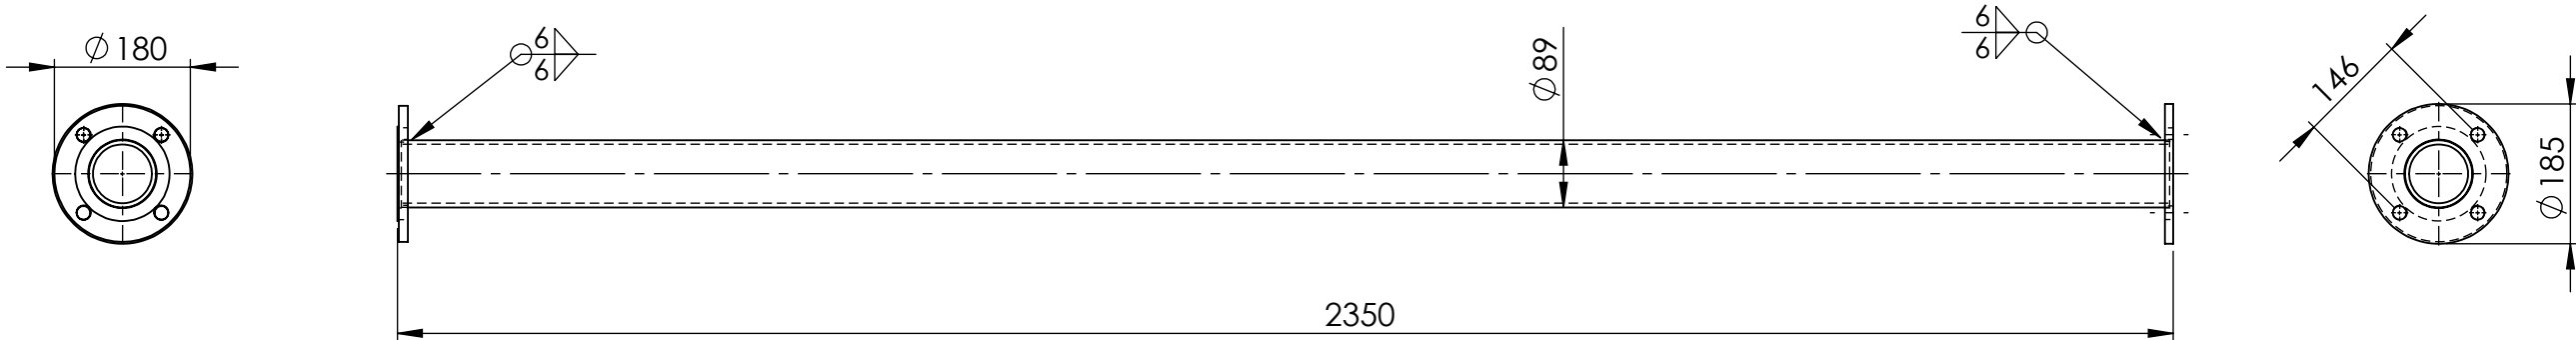

ISSUED FOR CONSTRUCTION 4/11/25

UNIT 13 VALVE 2839 UPSTREAM PIPE 1 WEIGHT - 30.49 kg

REV	NAME & DATE	DESCRIPTION	UNLESS OTHERWISE SPECIFIED: TOLERANCES: MACHINE + / - 0.25mm FABRICATION + / - 1.0 mm	DRAWN N DE BRUYN 19/09/2025	DRAWING CHECKED		
			THIS DRG SUPPLIED BY  14 Waratah St, TUMUT NSW 2720 Ph: 02 6947 4039	DESIGNED	DESIGN CHECKED	M2 POWER STATION UNIT 13 VALVE 2839 UPSTREAM PIPE 1	
			DRAWING No. 13-2839-A-1	SCALE 1:10 WORK ORDER No	APPROVED		
			REV:	SECTION No/KKS	A3 SHEET SIZE	SMA-DRG-NO	SHEET 1 OF 1