


DIMENSIONS IN MILLIMETRES



ITEM	DRAWING No	DESCRIPTION	QTY.	MASS (kg)
1	OEM-100-PN25-SO-316L	100NB FLANGE PN25 SLIP ON 316L S/S	2	5.99
2	13-2919-4-1	100NB SHED 40 PIPE 316 S/S	1	53.01

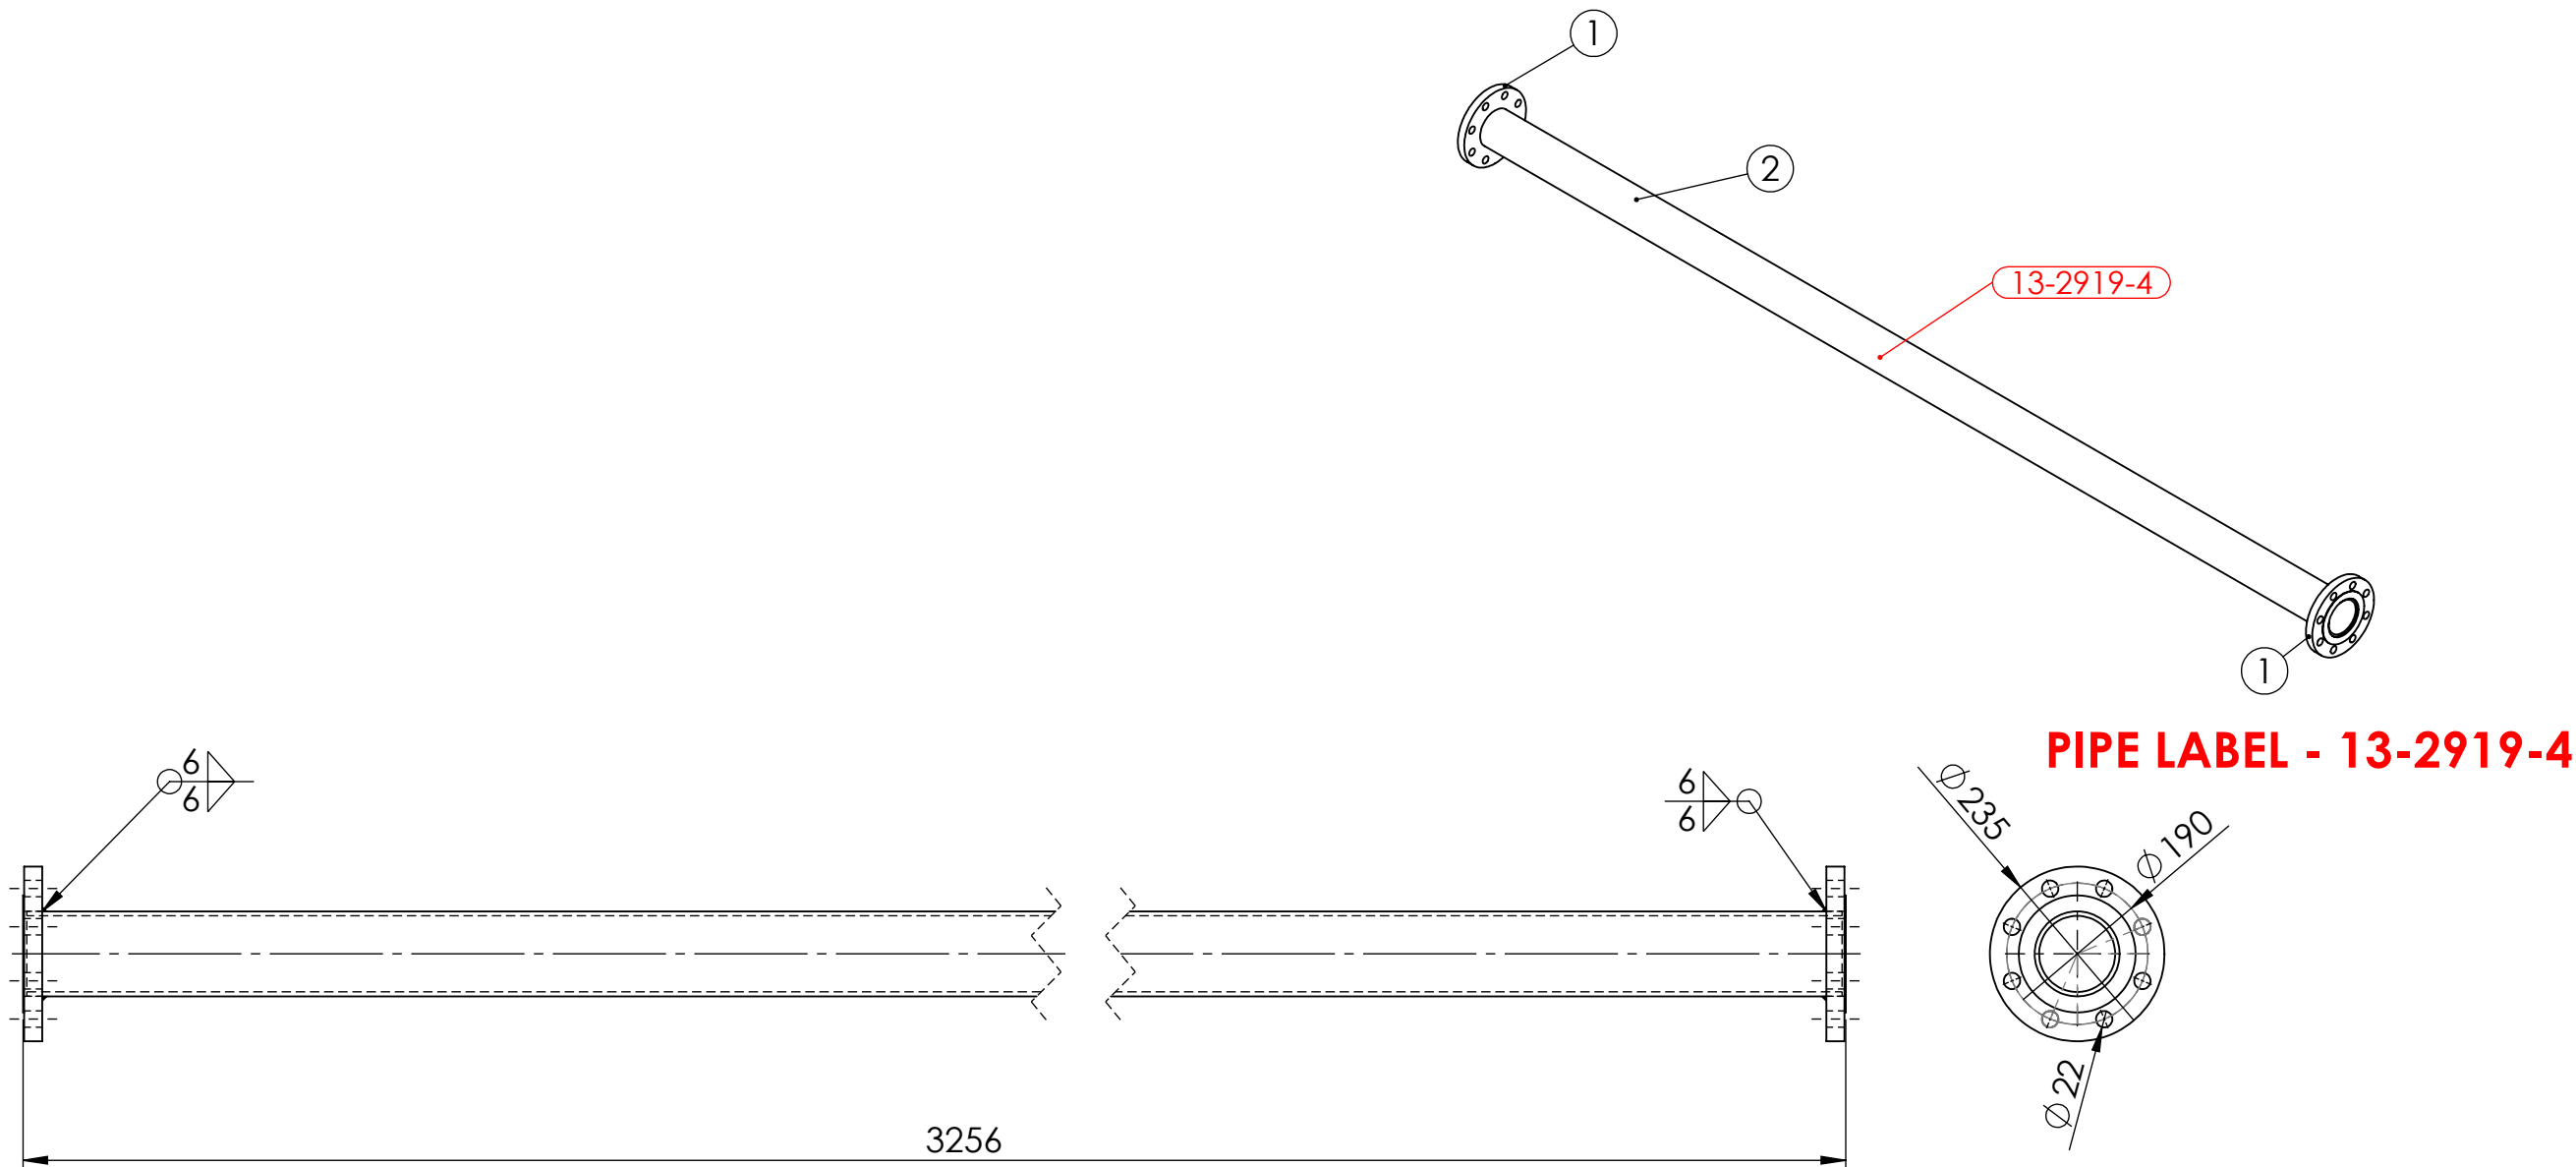

PIPE LABEL - 13-2919-4

ISSUED FOR CONSTRUCTION 4/11/25

UNIT 13 VALVE 2919 PIPE 4 WEIGHT - 64.99 kg

			UNLESS OTHERWISE SPECIFIED: TOLERANCES: MACHINE + / - 0.25mm FABRICATION + / - 1.0 mm	DRAWN N DE BRUYN 23/09/2025	DRAWING CHECKED						
			THIS DRG SUPPLIED BY  14 Waratah St, TUMUT NSW 2720 Ph: 02 6947 4039	DESIGNED	DESIGN CHECKED	M2 POWER STATION UNIT 13 VALVE 2919 DOWNSTREAM PIPE 4					
				SCALE 1:10 WORK ORDER No	APPROVED						
REV	NAME & DATE	DESCRIPTION	DRAWING No. 13-2919-4	REV:	SECTION No/KKS	A3 SHEET SIZE	SMA-DRG-NO			REV	SHEET 1 OF 1